



# 3

## CENTRO DE ACOLHIMENTO

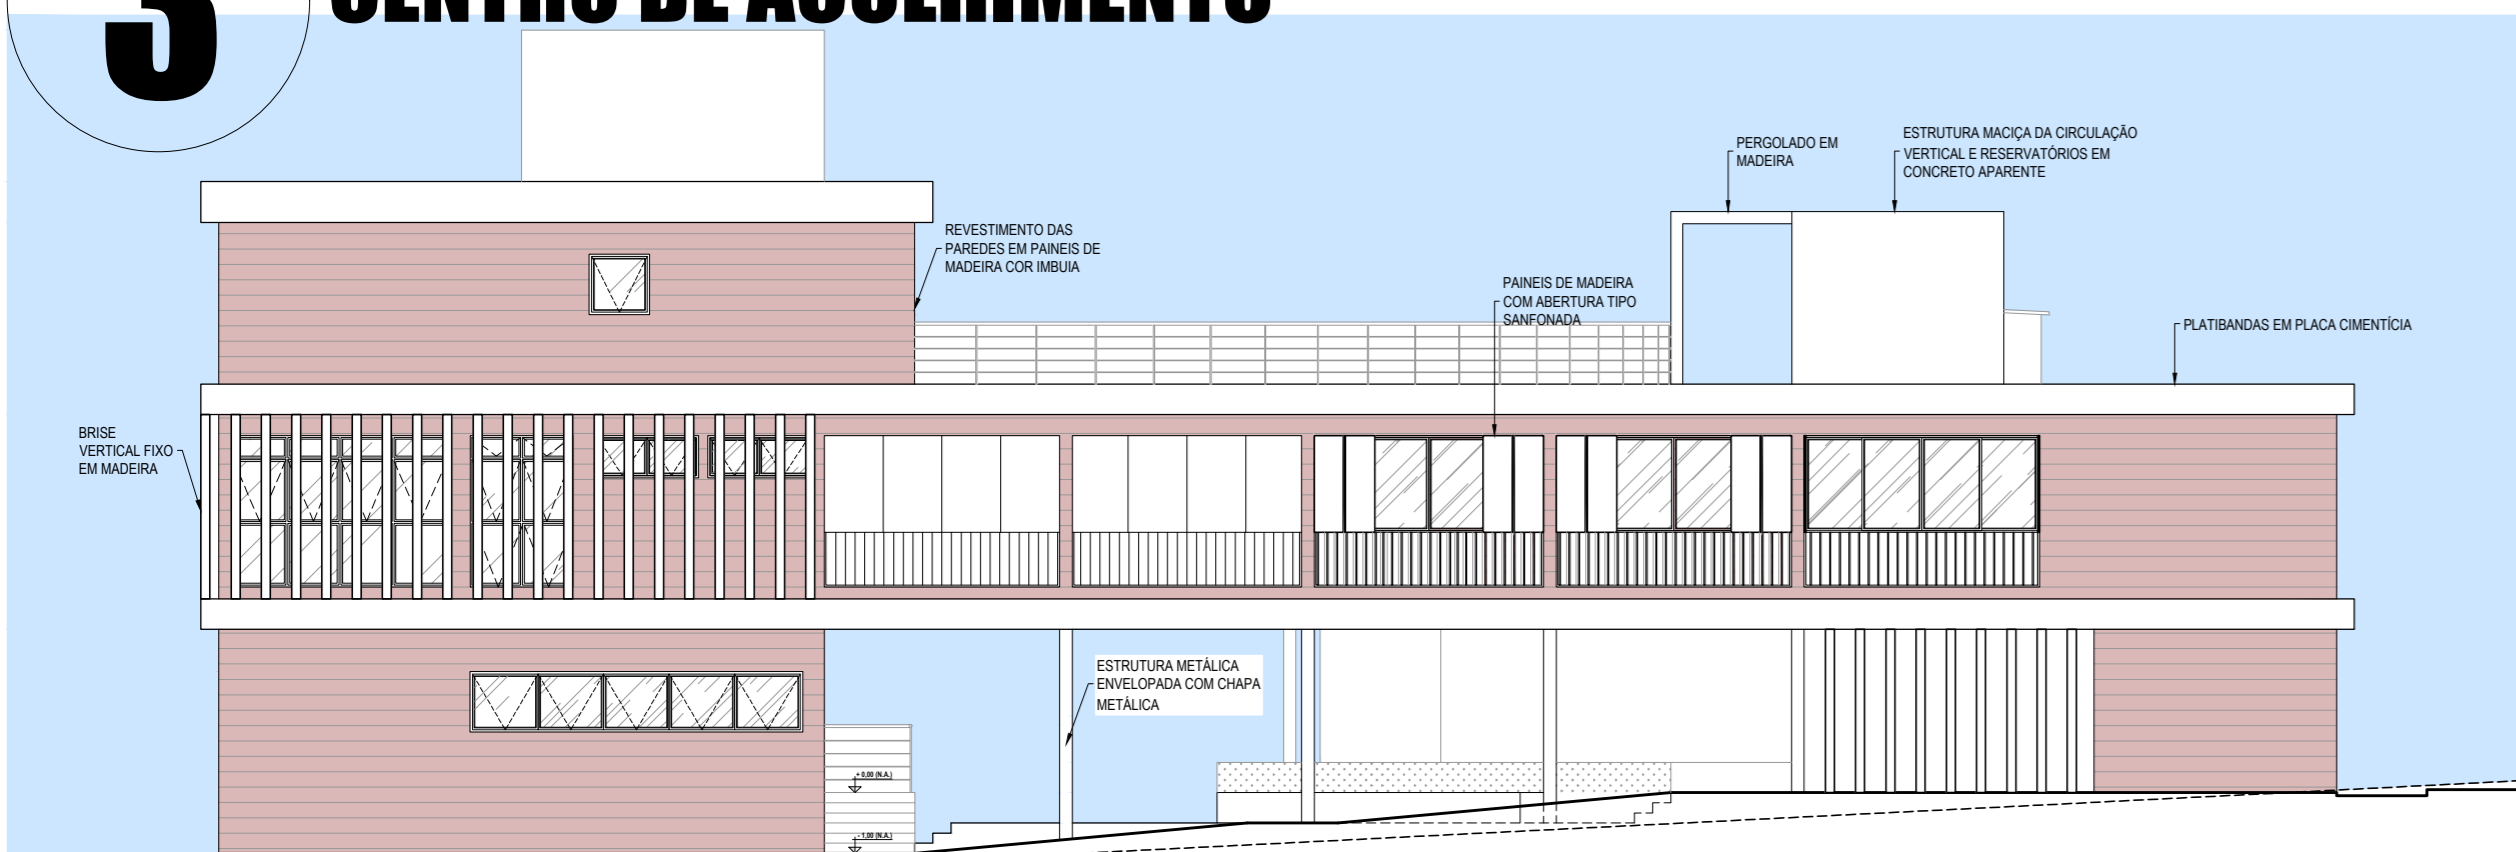


FACHADA 1 SUDOESTE

CENTRO DE ACOLHIMENTO ESC.: 1/125

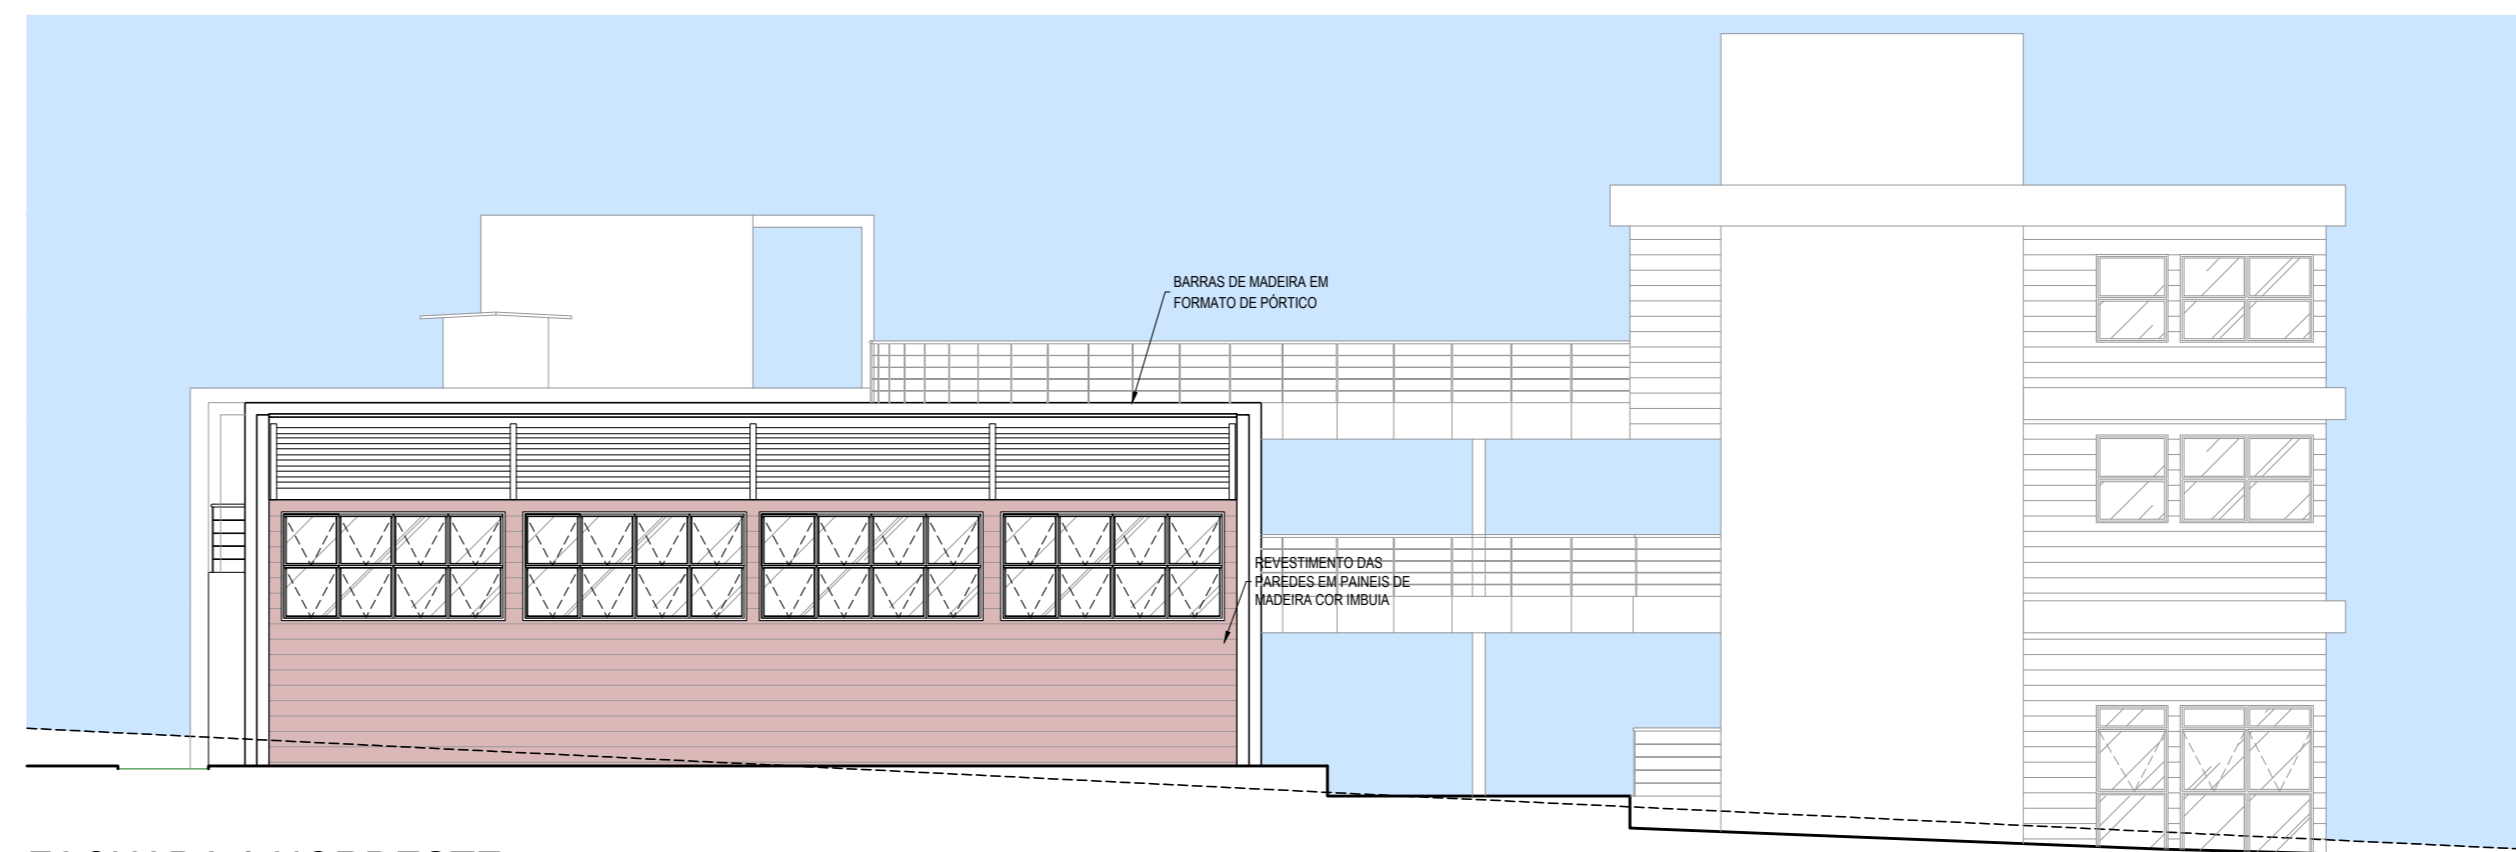


FACHADA 3 NORDESTE

CENTRO DE ACOLHIMENTO ESC.: 1/125

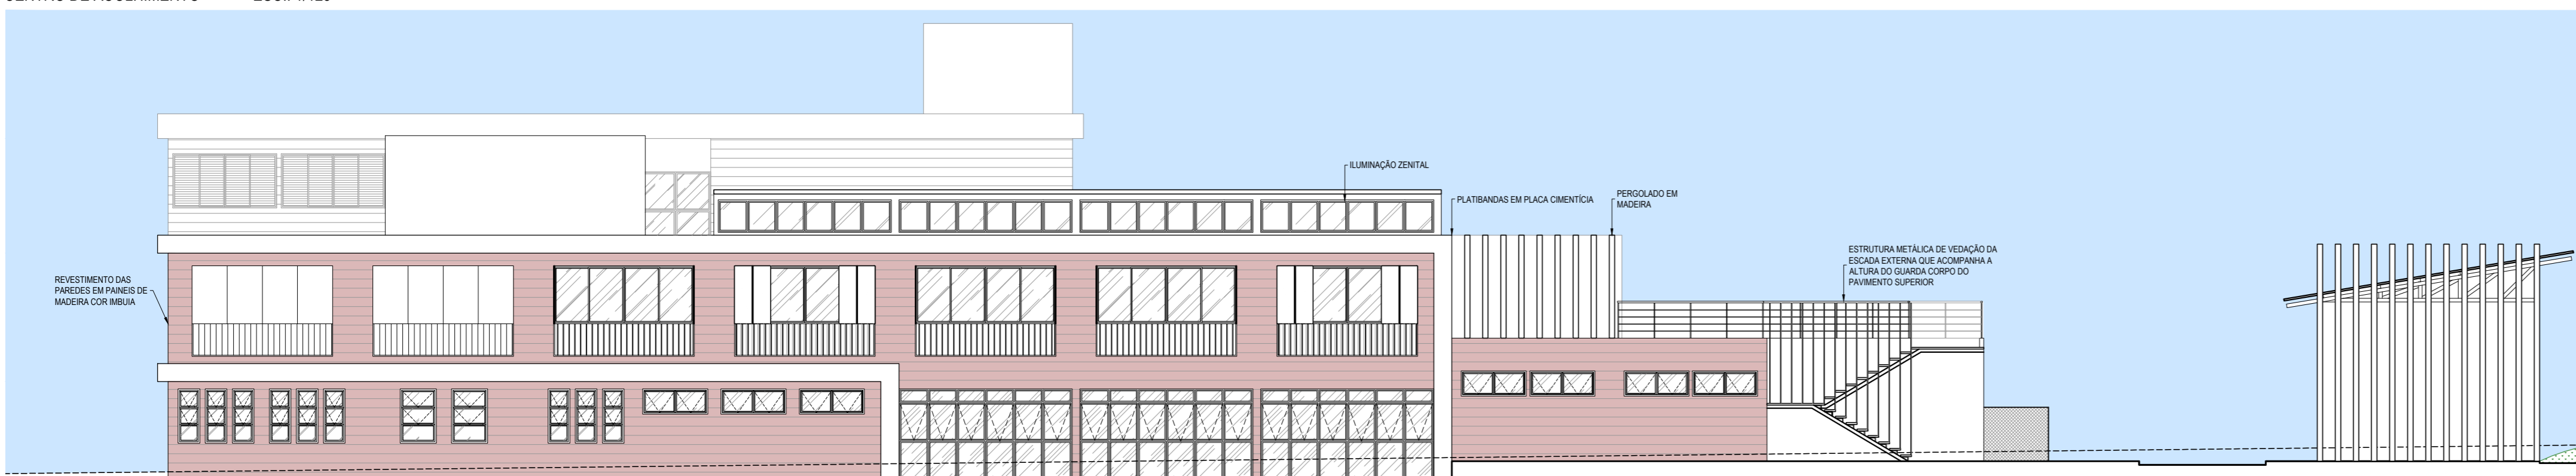

FACHADA 2 SUDESTE

CENTRO DE ACOLHIMENTO ESC.: 1/125

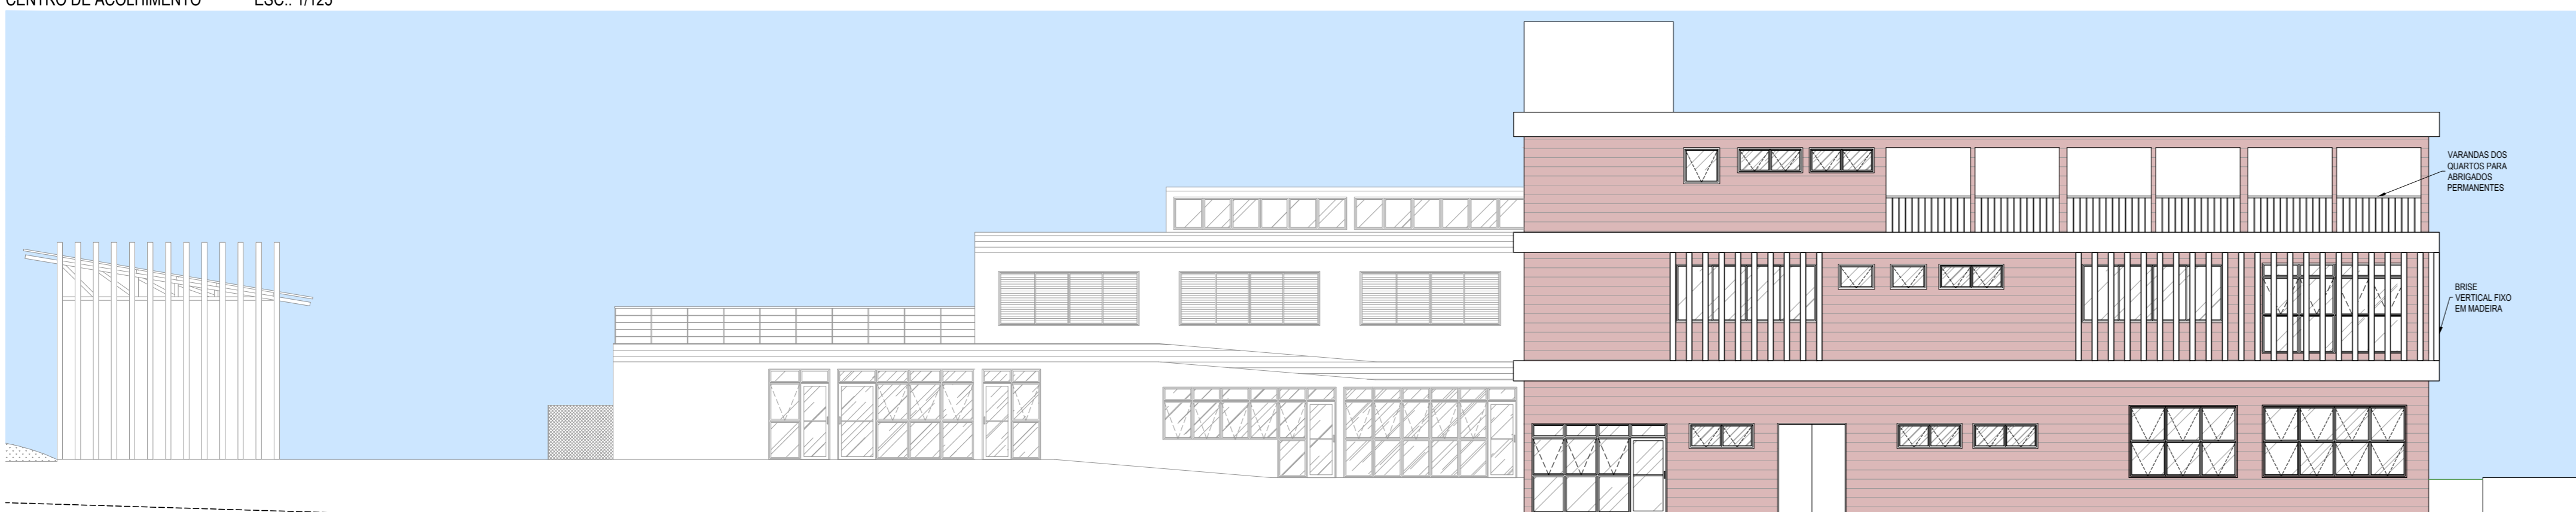

FACHADA 4 NOROESTE

CENTRO DE ACOLHIMENTO ESC.: 1/125

