




01. Planta Térreo - Layout 1:100

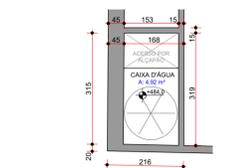


03. Planta Caixa D'água 1:100

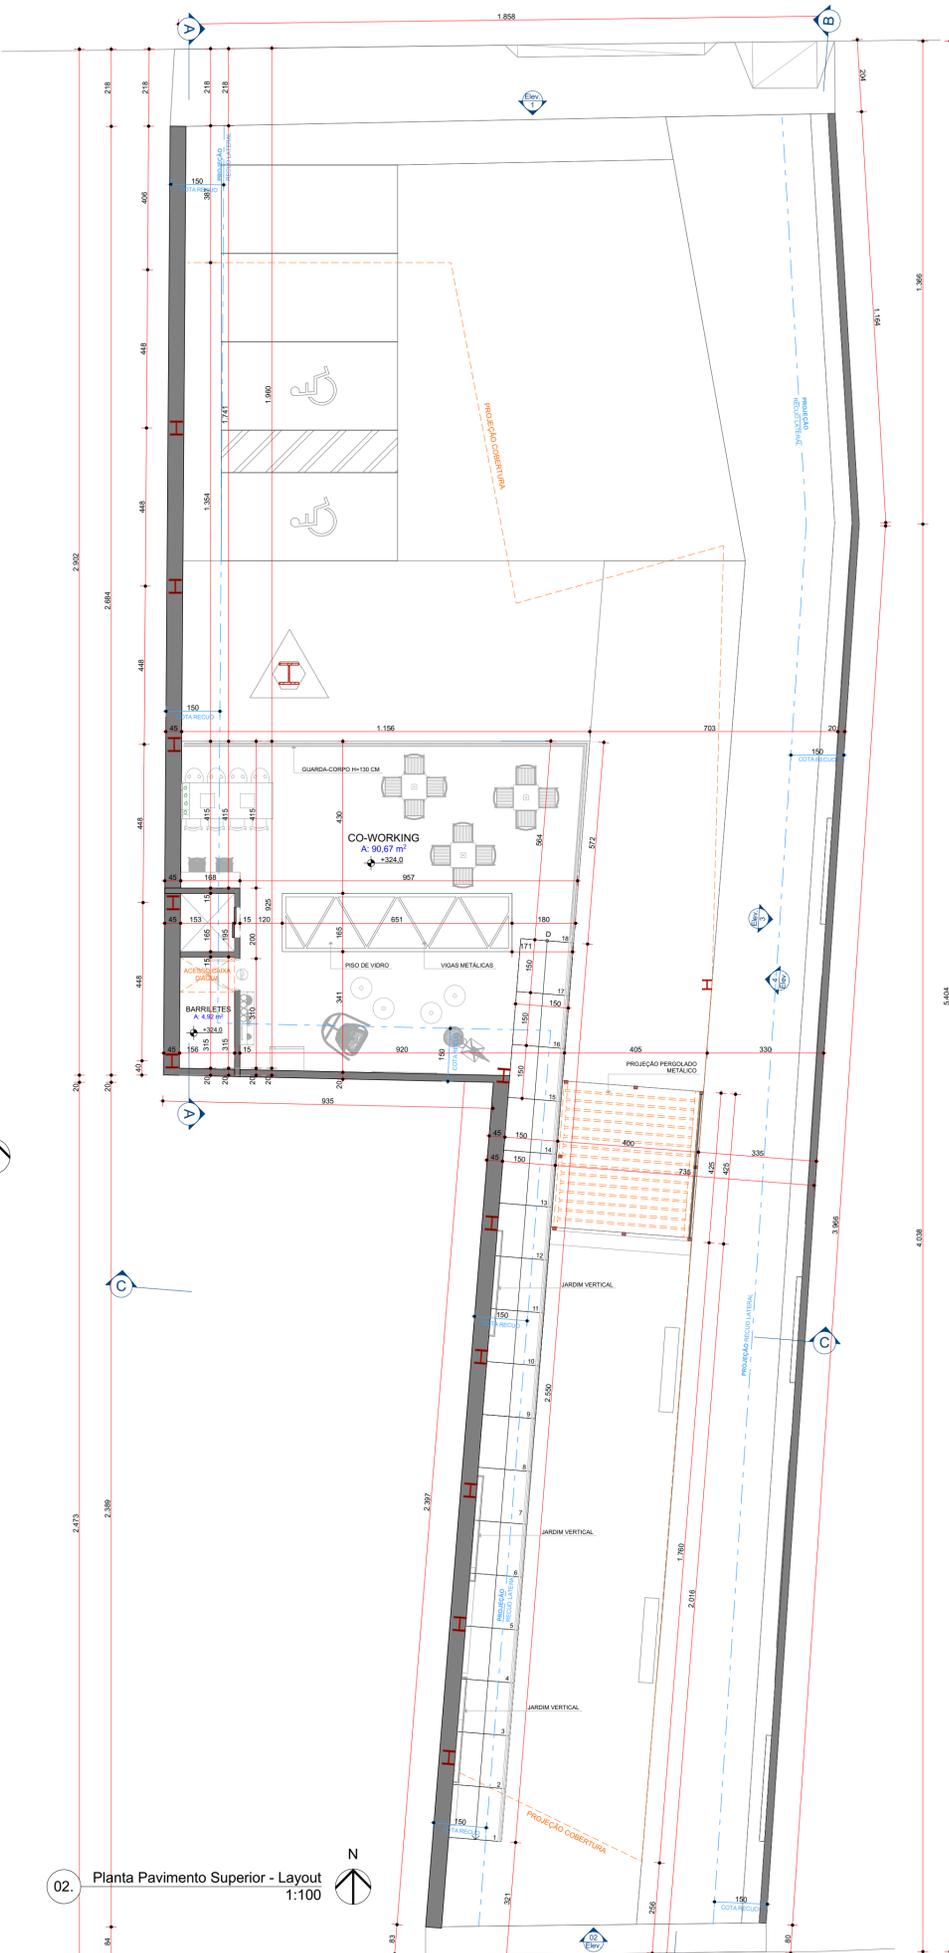

02. Planta Pavimento Superior - Layout 1:100

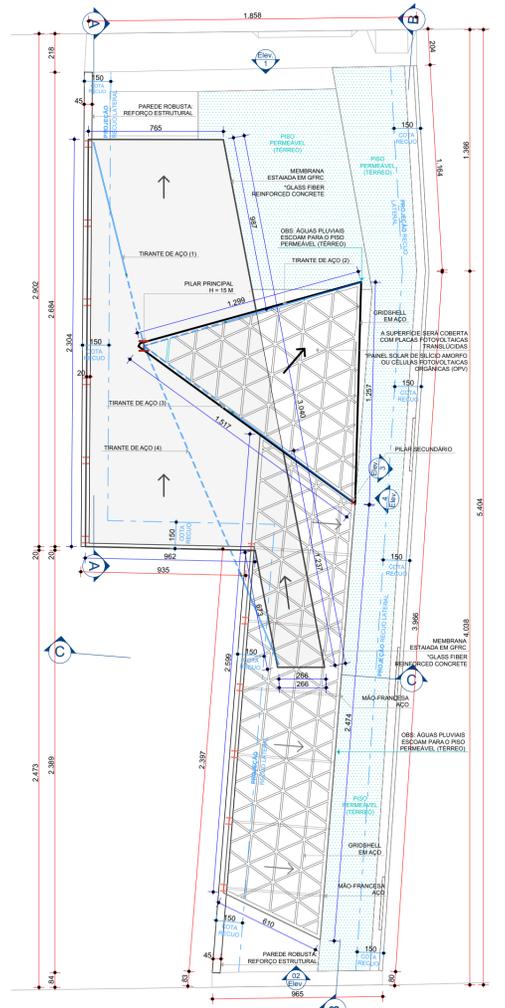

04. Planta de Cobertura 1:200

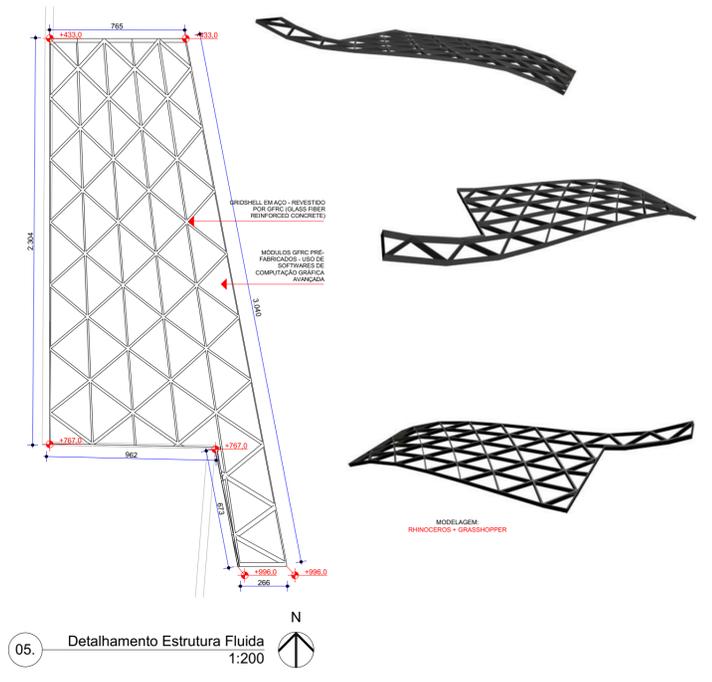

05. Detalhamento Estrutura Fluida 1:200