


CORTE CC
ESC 1:100

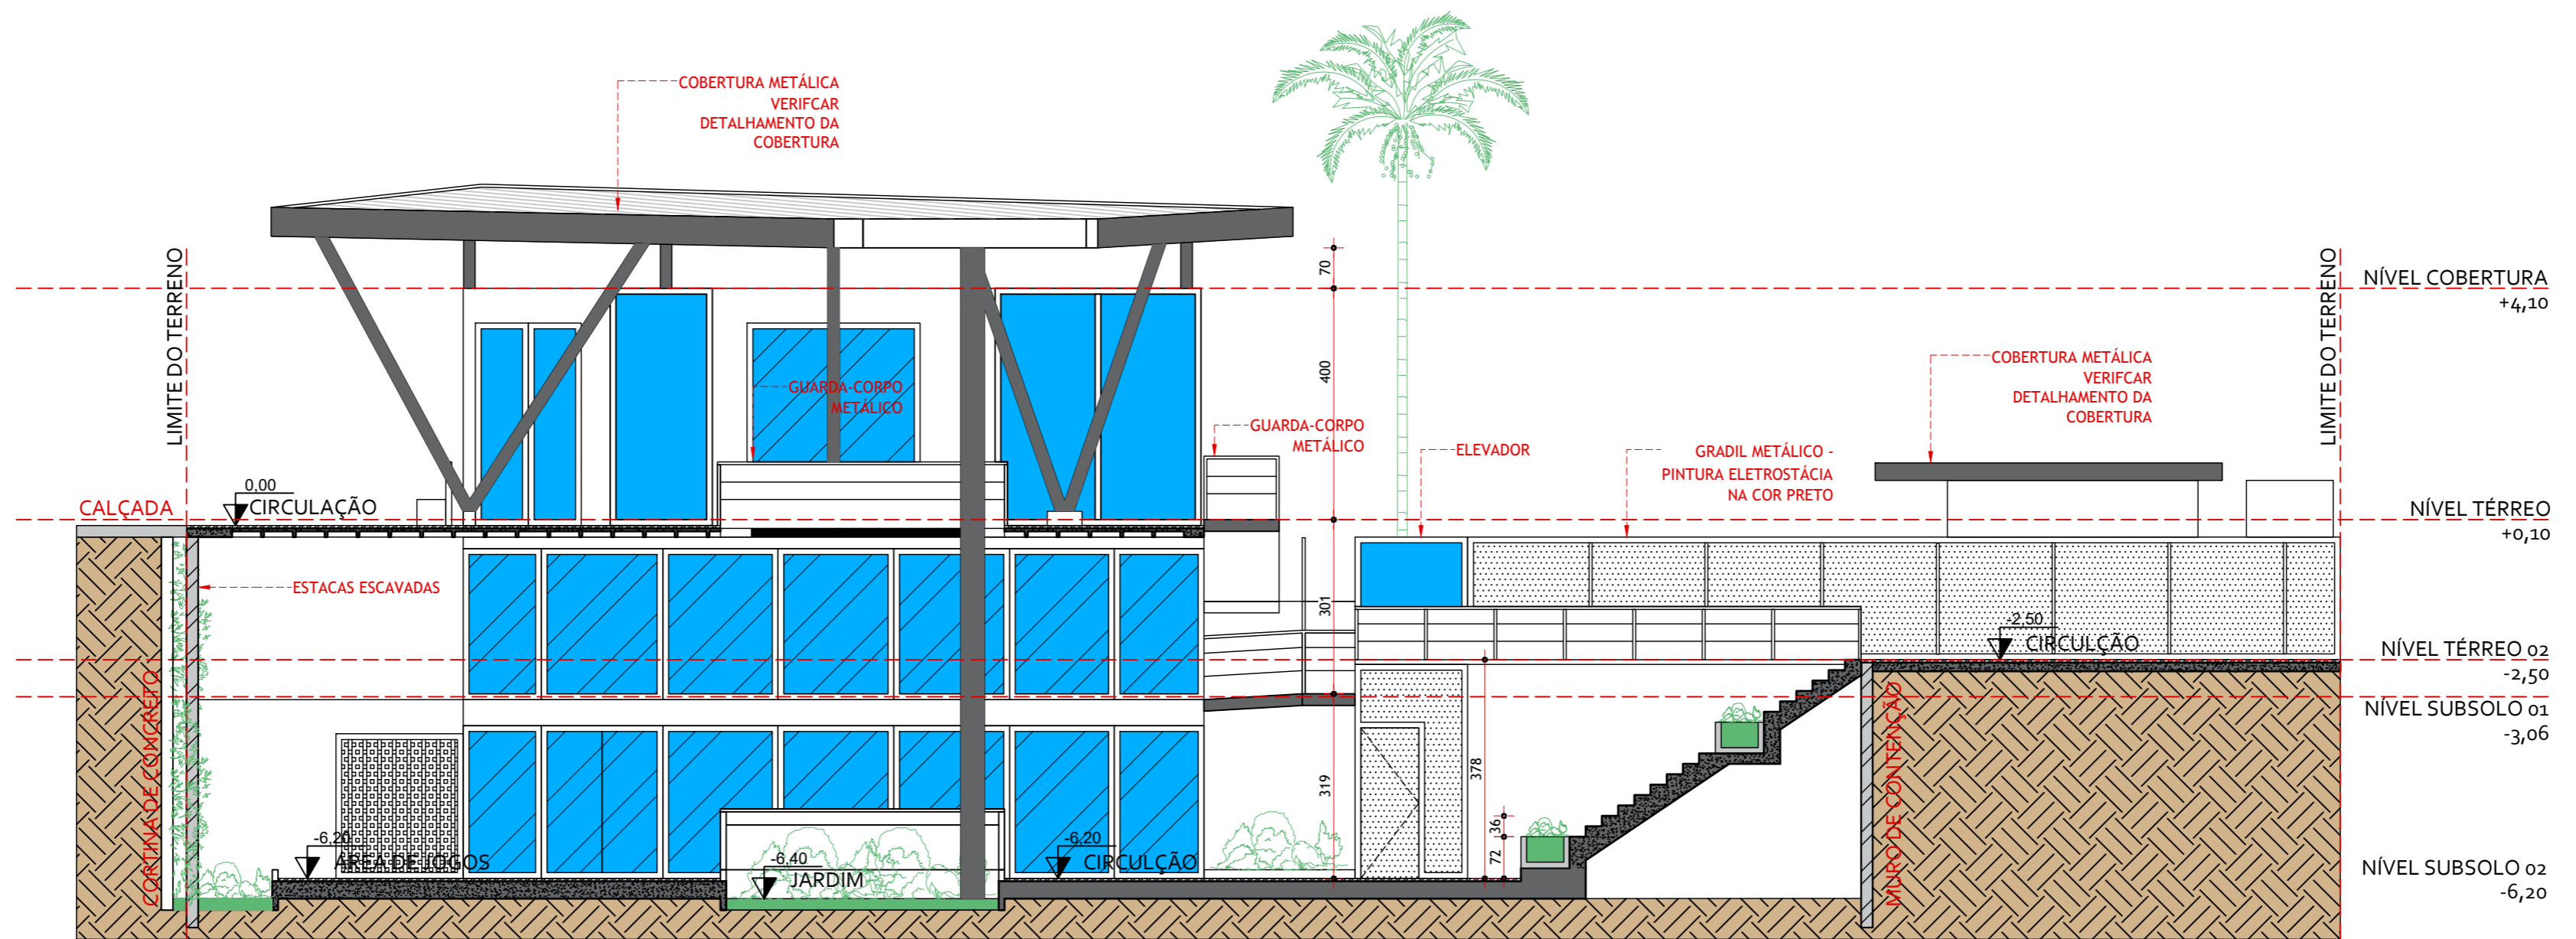

CORTE DD
ESC 1:100