


CORTE AA
ESC 1:100

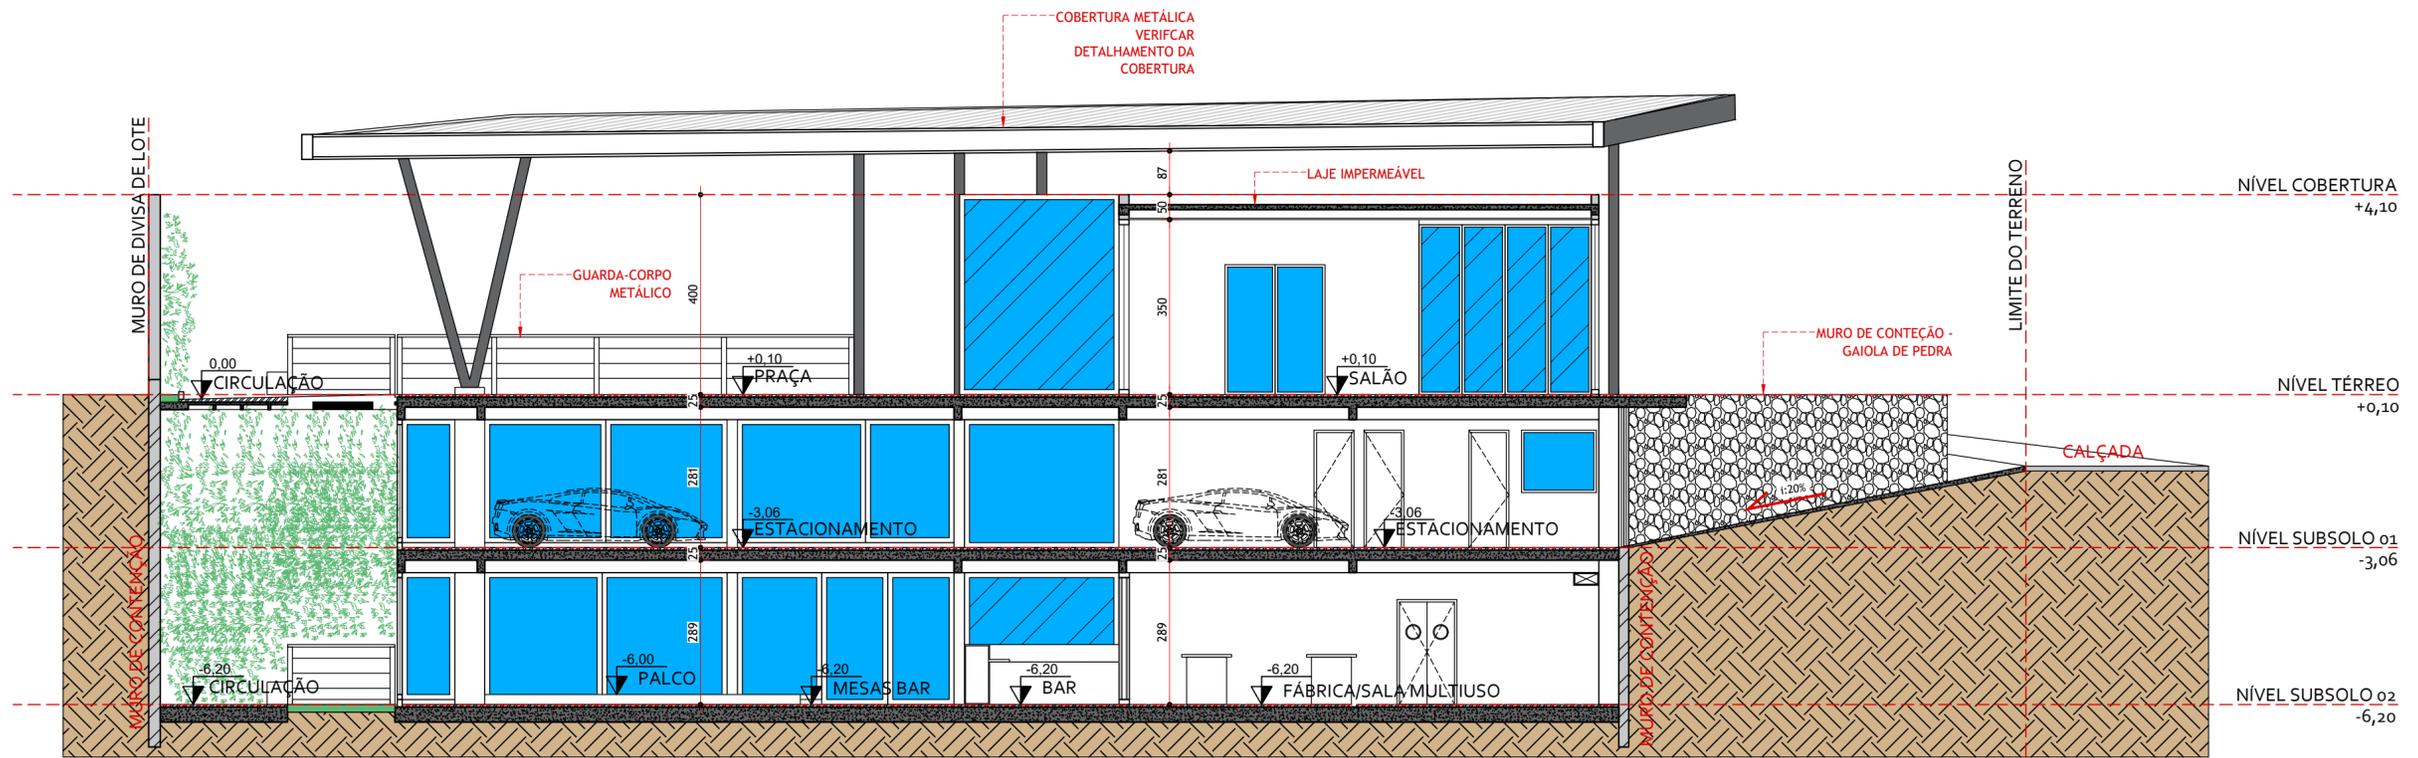

CORTE BB
ESC 1:100